
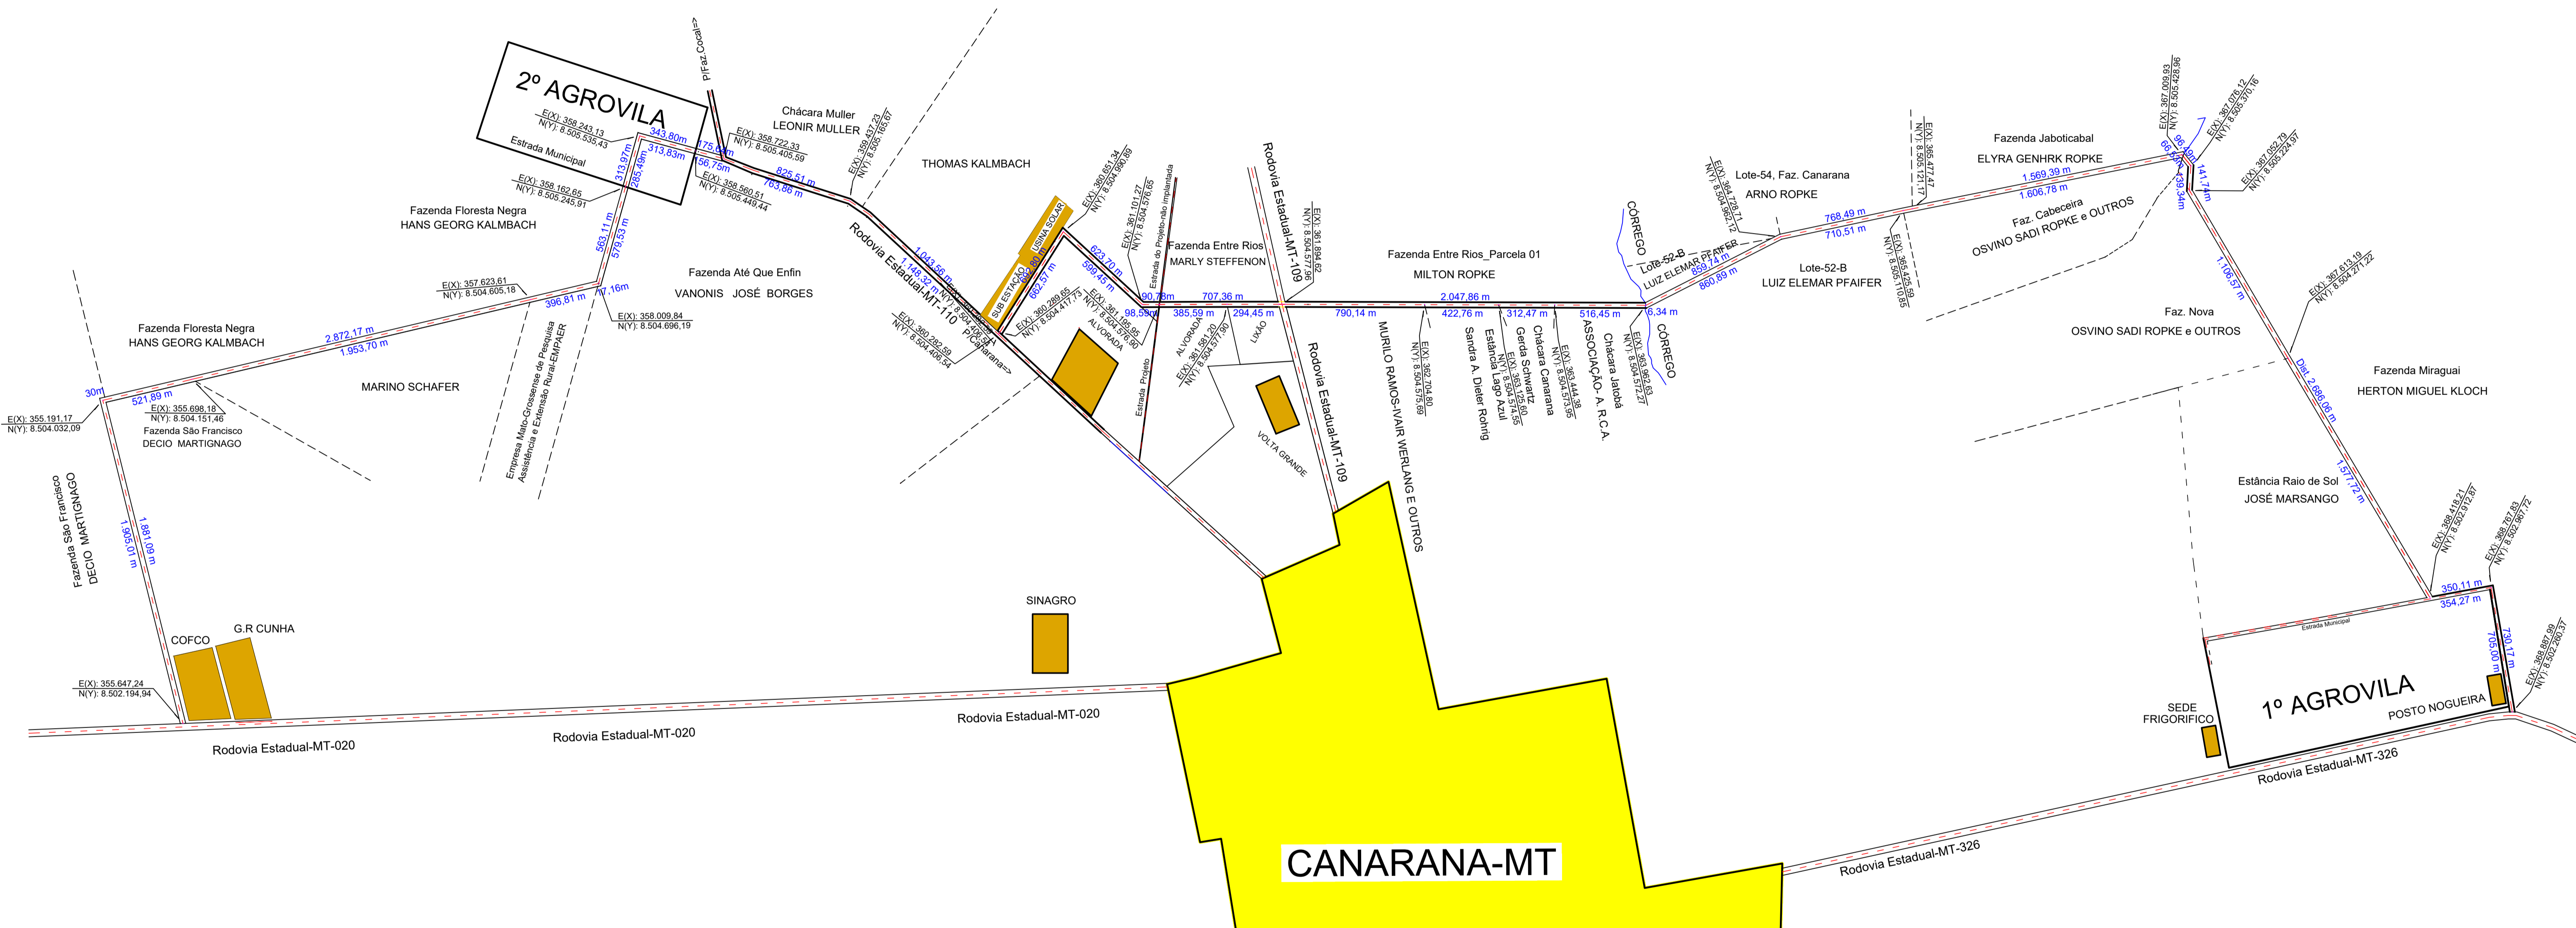


PROJETO ANEL VIÁRIO- CANARANA-MT.

EXTENSÃO DE 19.386,00 m. (19,86 Km).

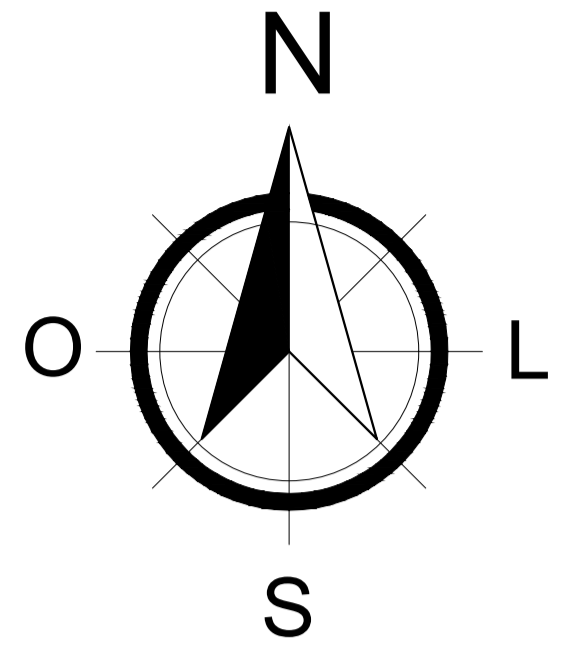

EXTENSÃO TOTAL: 19.386,00 m. (19,86 Km).
- - - - - ESTRADA EXISTENTE: 11.806,00 m, (11,80Km).
- - - - - ESTRADA À IMPLANTAR: 7.580,00 m, (7,58 Km).